
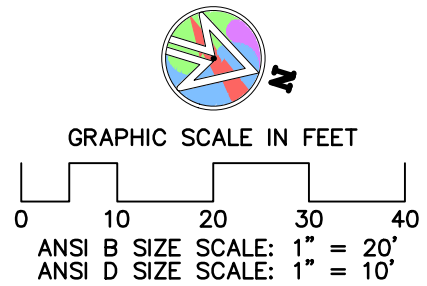


Z:\Projects\Active\UC Construction\Projects\Facilities\Generation\Field Street\Concrete Pads\Field St Concrete Pads.dwg; Aug 23, 2017 - 11:43am

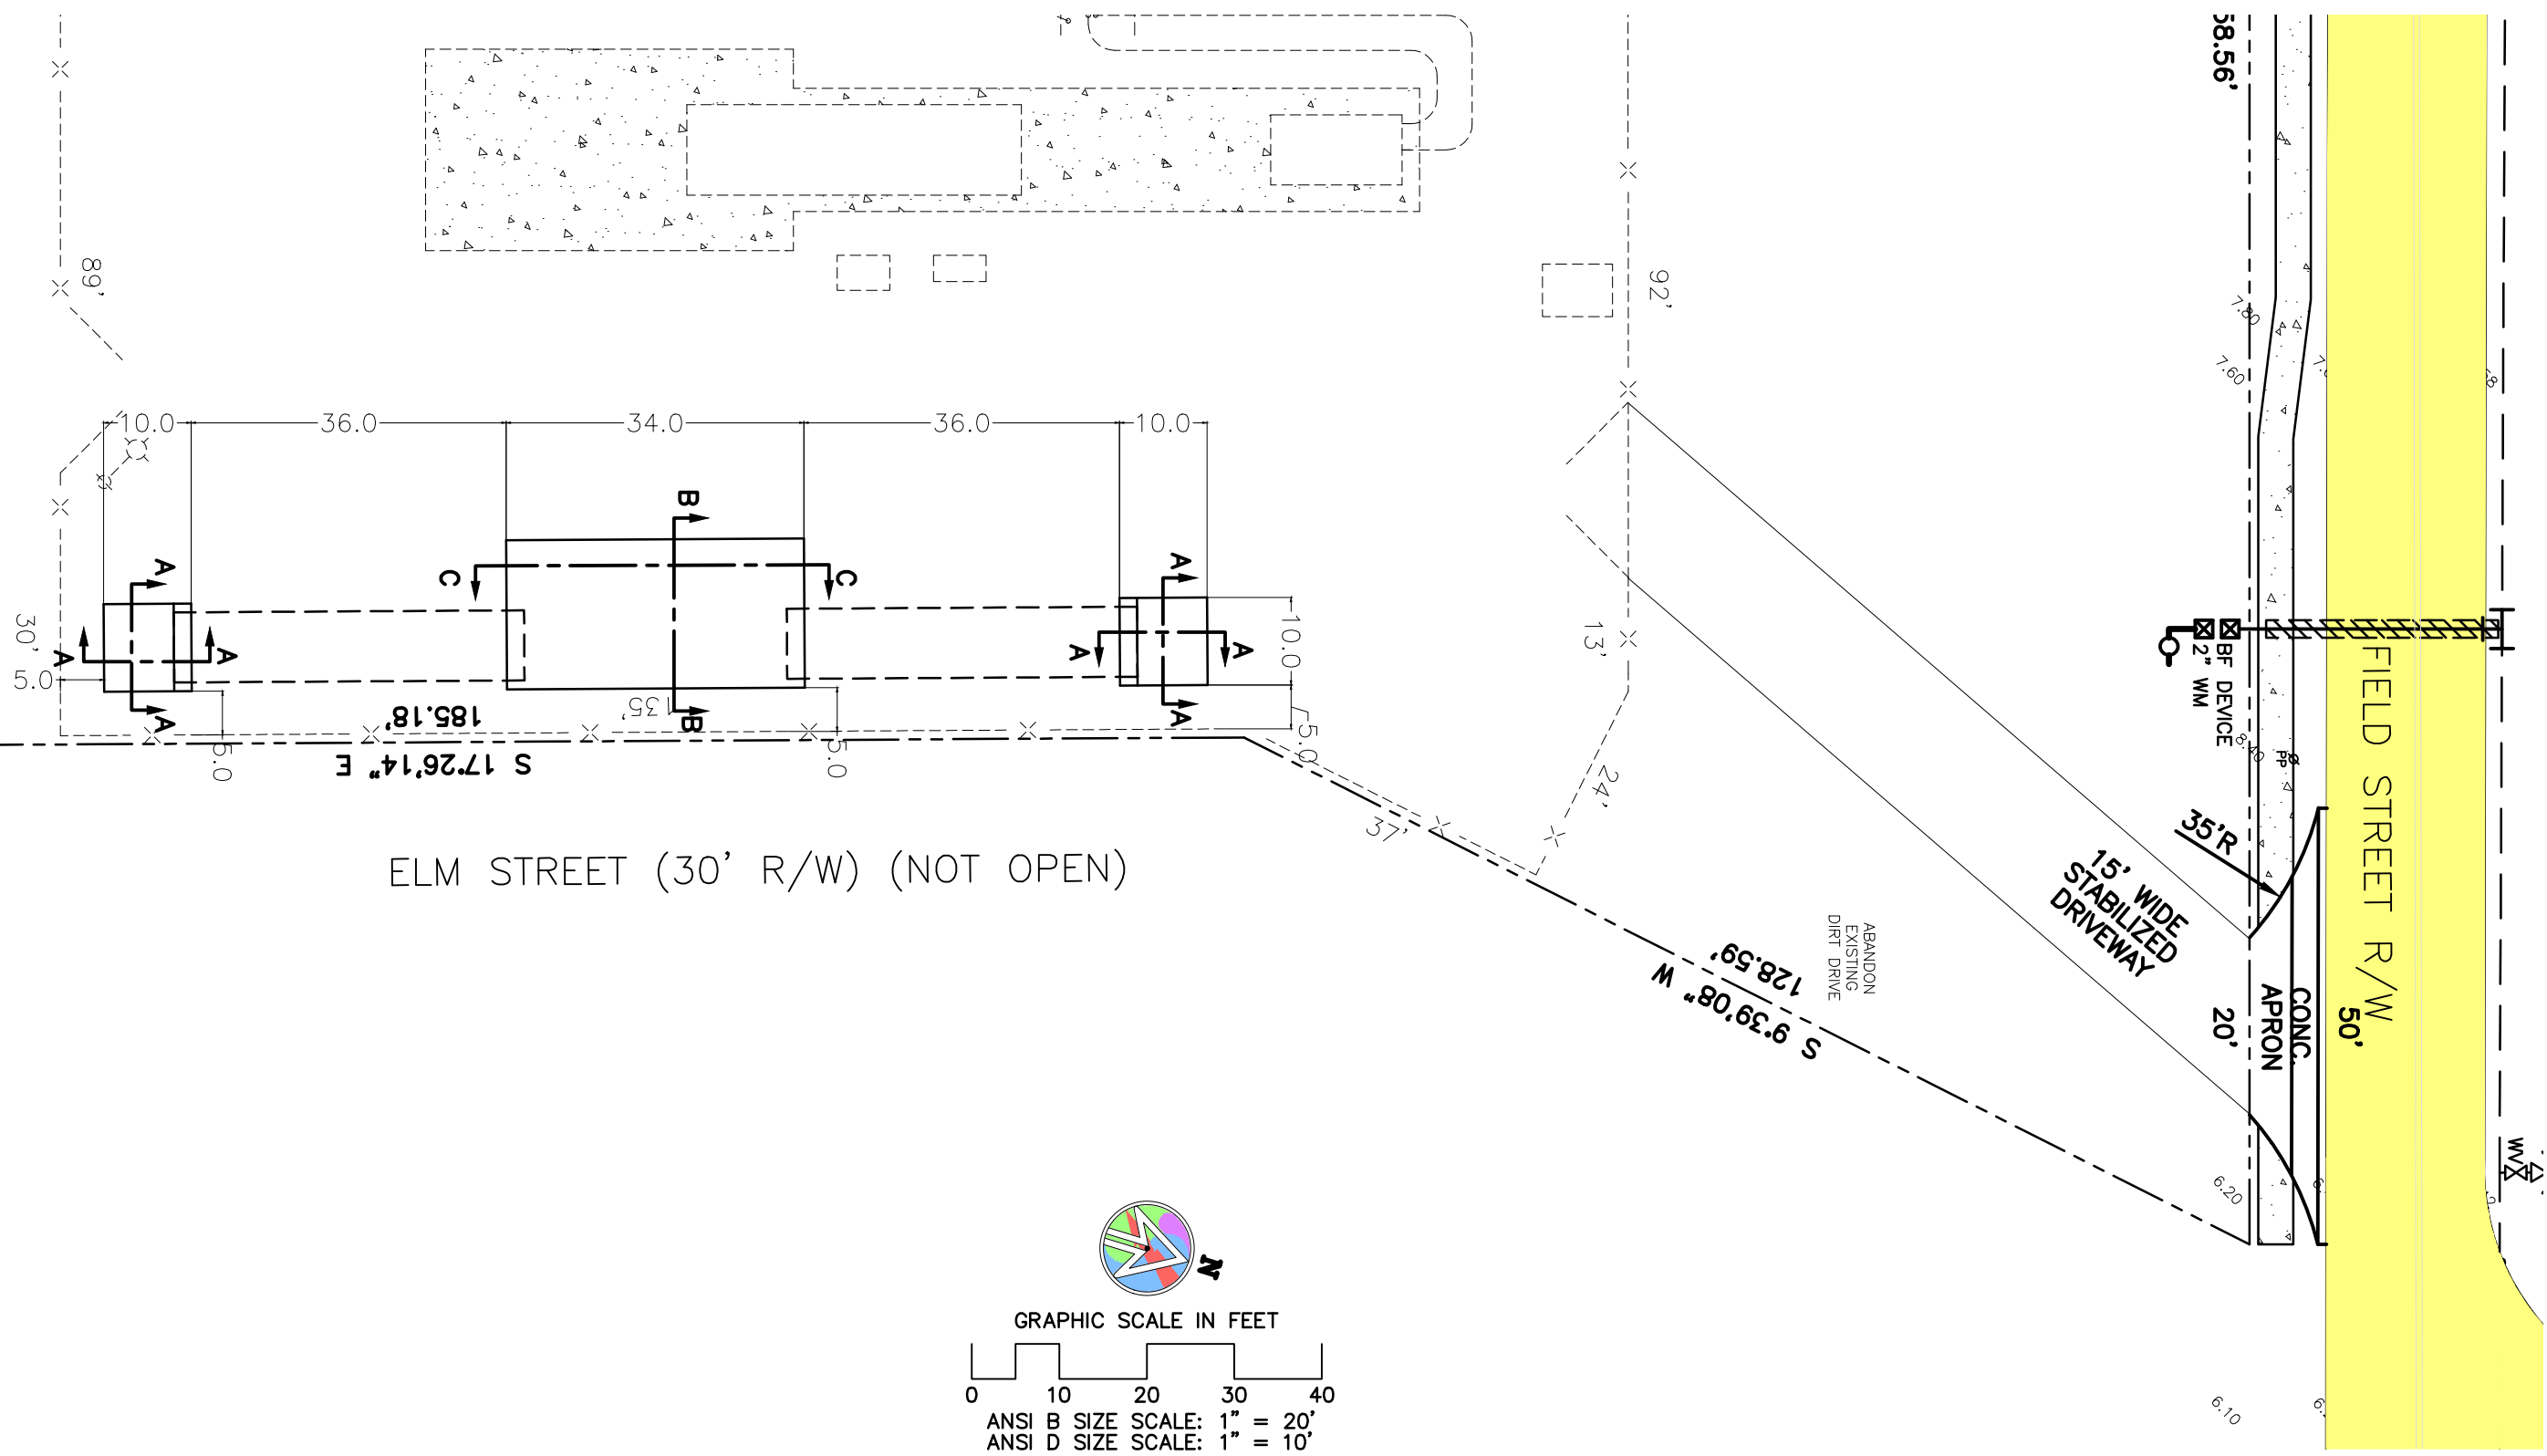

CALL 2 WORKING DAYS BEFORE YOU DIG

IT'S THE LAW! DIAL 811

811

Know what's below. Call before you dig.

SUNSHINE STATE ONE CALL OF FLORIDA, INC.

DEREK M. WAINSCOTT

DATE

ENGINEERING INFORMATION


ENGINEER OF RECORD: DEREK M. WAINSCOTT
 LICENSE NUMBER: 58205

NAME AND ADDRESS OF BUSINESS:
 UTILITIES COMMISSION, CITY OF NEW SMYRNA BEACH
 200 CANAL STREET
 NEW SMYRNA BEACH, FLORIDA 32168

CERTIFICATE OF AUTHORIZATION NUMBER: N/A


REV.	UTILITIES COMMISSION CITY OF NEW SMYRNA BEACH, FLORIDA	
DATE:	FIELD STREET TEMPORARY OFFICE CONCRETE PADS UCNSB ITB 20-17	
BY:	DWN: D. WAINSCOTT	SCALE: AS SHOWN
REVISIONS	CKD: D. WAINSCOTT	DATE: 08-10-17
	APP: D. WAINSCOTT	REF:
	CAD FILE: Field St Concrete Pads	ISSUED:
		SHEET 1 OF 4
		U.C. PROJECT NO. n/a

Z:\Projects\Active\UC Construction Projects\Facilities\Generation\Field Street\Concrete Pads\Field St Concrete Pads.dwg; Aug 23, 2017 - 11:48am

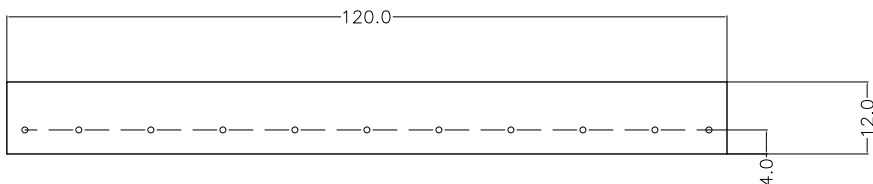


4000 PSI CONCRETE AT 28 DAYS.
DIM AS SHOWN.
NO 4 REBAR, 12" O.C. EACH WAY.

SECTION A-A

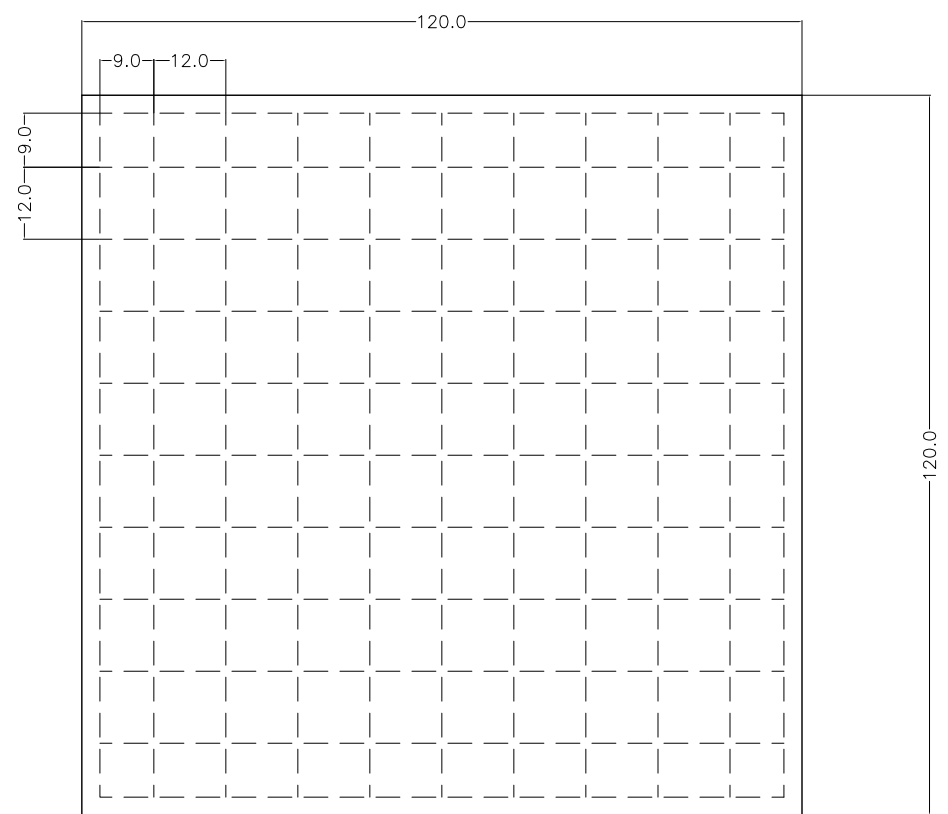


ENTRANCE PAD (2)
SCALE: 3/8" = 1'-0"
SHEET SIZE: 11"x17"

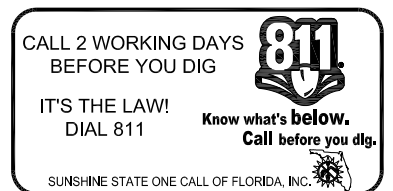


DEREK M. WAINSCOTT

DATE


ENGINEERING INFORMATION
ENGINEER OF RECORD: DEREK M. WAINSCOTT
LICENSE NUMBER: 58205
NAME AND ADDRESS OF BUSINESS:
UTILITIES COMMISSION, CITY OF NEW SMYRNA BEACH
200 CANAL STREET
NEW SMYRNA BEACH, FLORIDA 32168
CERTIFICATE OF AUTHORIZATION NUMBER: N/A

REV. DATE: BY:	 <p>UTILITIES COMMISSION CITY OF NEW SMYRNA BEACH, FLORIDA</p>		
	<p>FIELD STREET TEMPORARY OFFICE CONCRETE PADS UCNSB ITB 20-17</p>		
	DWN: D. WAINSCOTT	SCALE: AS SHOWN	SHEET 2 OF 4
	CKD: D. WAINSCOTT	DATE: 08-10-17	U.C. PROJECT NO. N/A
APP: D. WAINSCOTT	REF:		
CAD FILE: Field St Concrete Pads		ISSUED:	

Z:\Projects\Active\UC Construction Projects\Facilities\Generation\Field Street\Concrete Pads\Field St Concrete Pads.dwg; Aug 23, 2017 - 11:50am

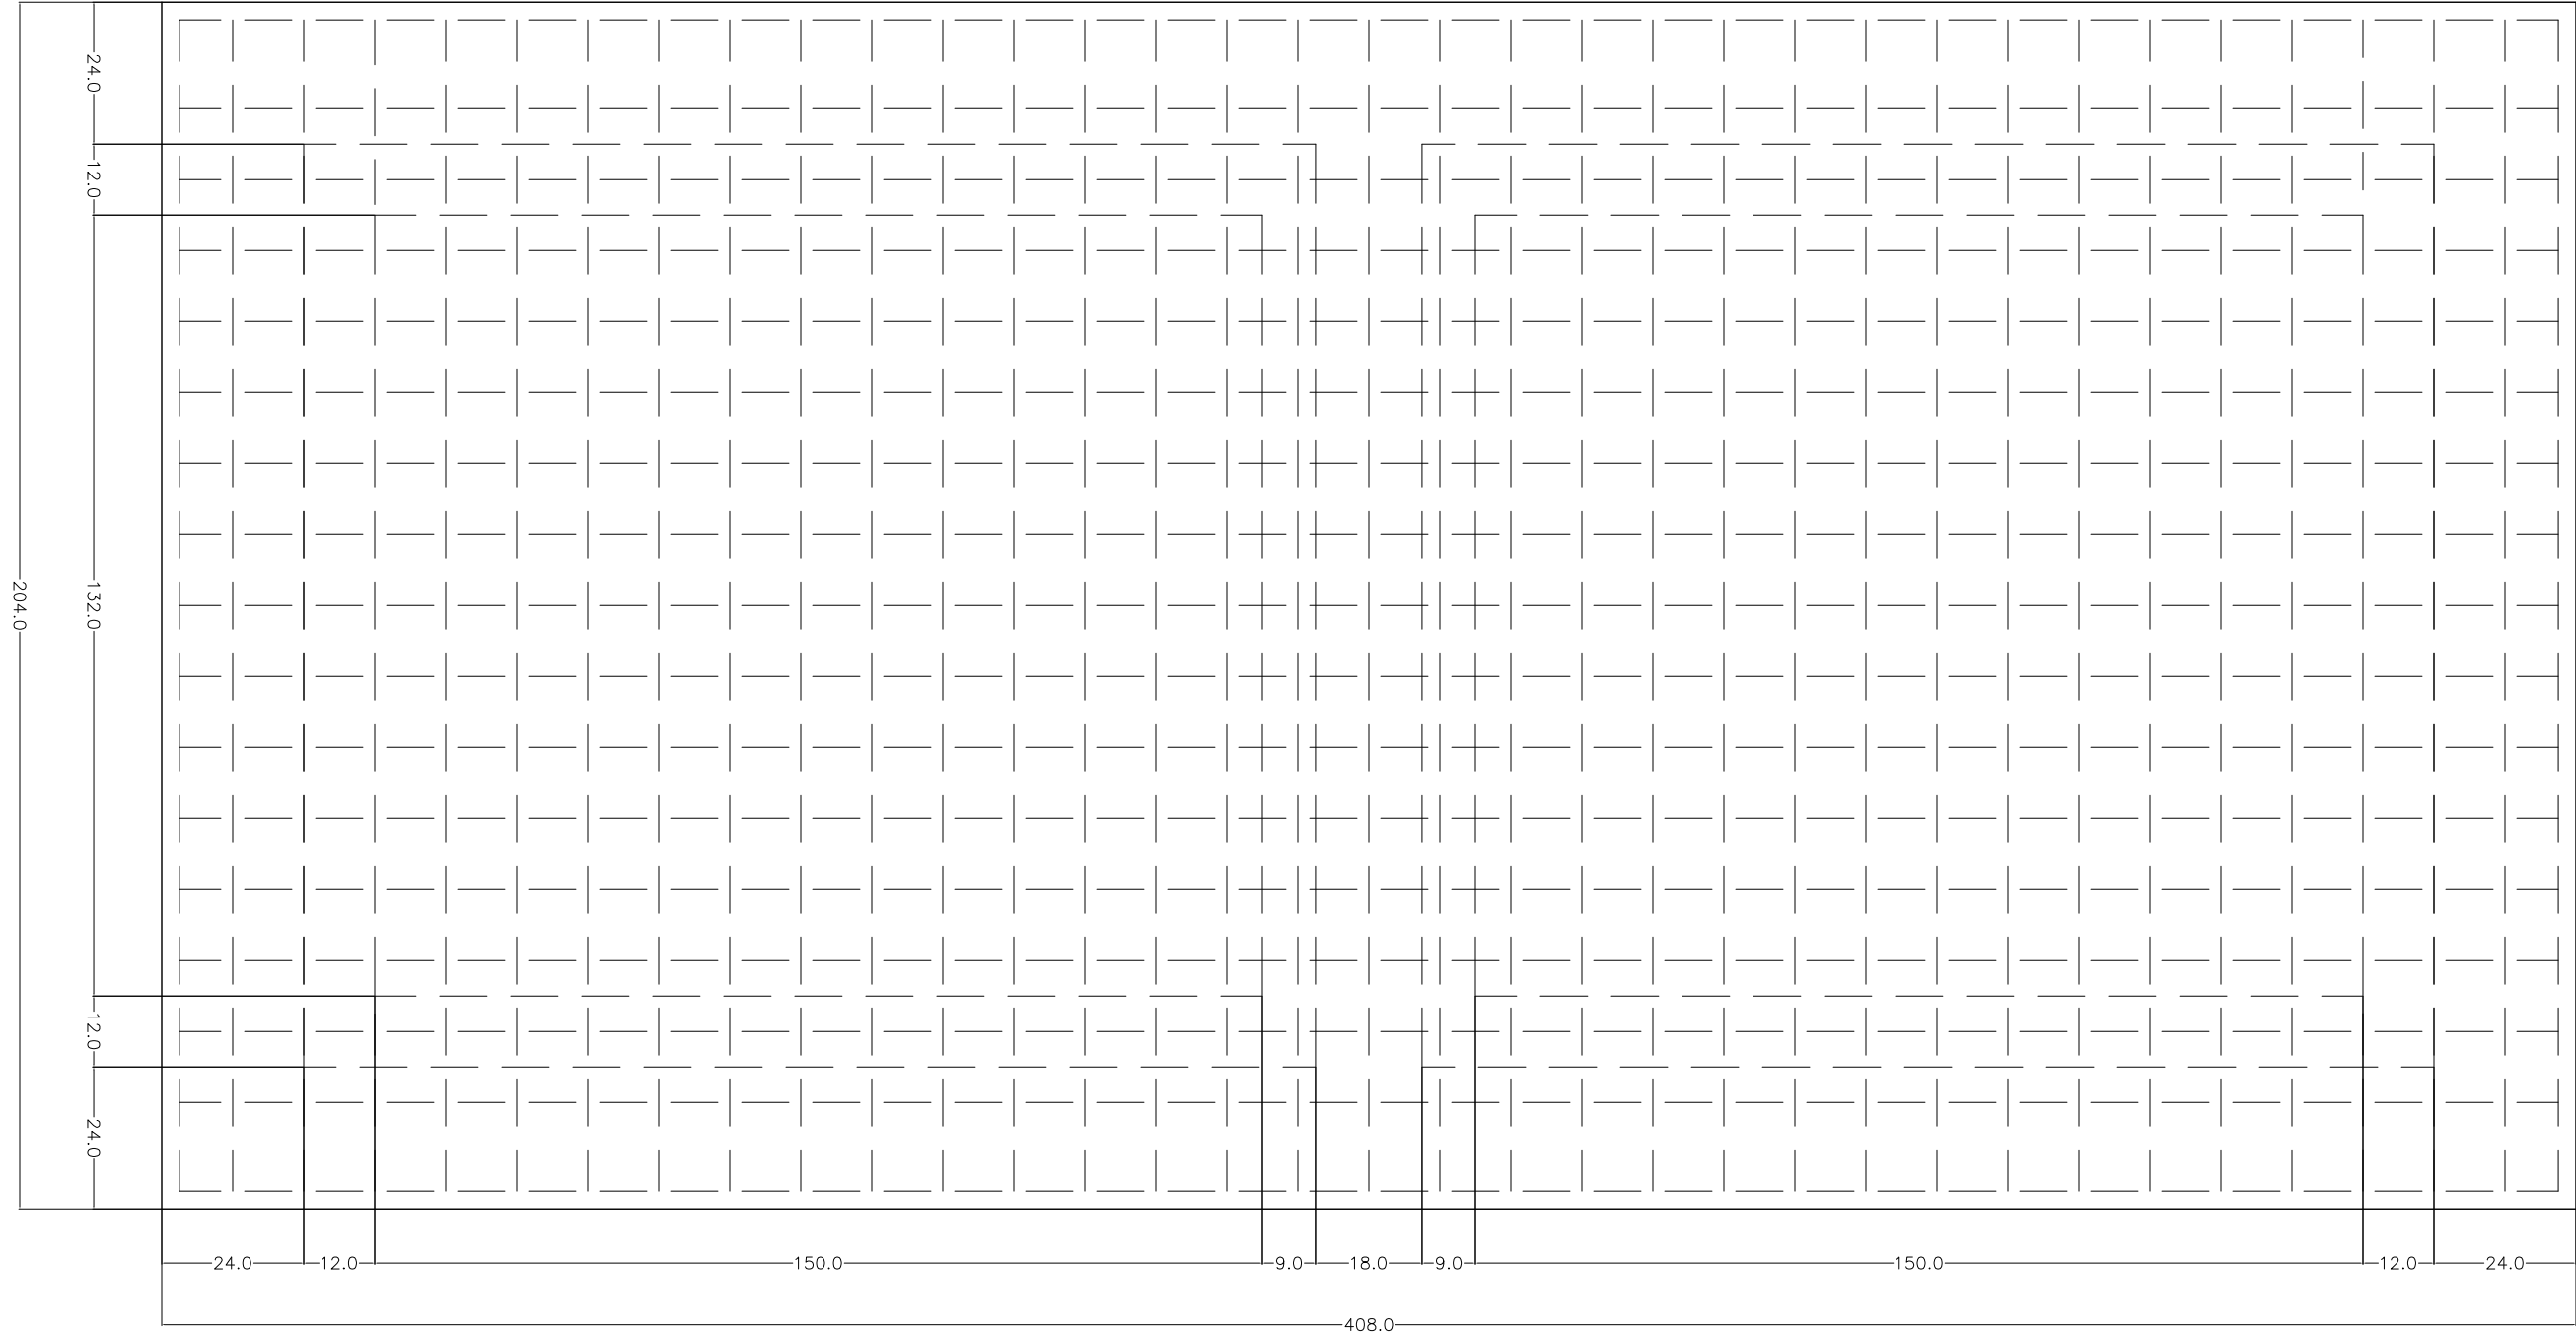


MAIN WORK PAD
 SCALE: 3/8" = 1'-0"
 SHEET SIZE: 11"x17"

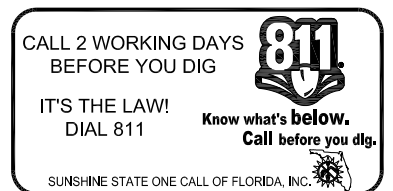


DEREK M. WAINSCOTT

 DATE

ENGINEERING INFORMATION
 ENGINEER OF RECORD: DEREK M. WAINSCOTT
 LICENSE NUMBER: 58205
 NAME AND ADDRESS OF BUSINESS:
 UTILITIES COMMISSION, CITY OF NEW SMYRNA BEACH
 200 CANAL STREET
 NEW SMYRNA BEACH, FLORIDA 32168
 CERTIFICATE OF AUTHORIZATION NUMBER: N/A

REV. DATE: BY:	 <p>UTILITIES COMMISSION CITY OF NEW SMYRNA BEACH, FLORIDA</p>		
	<p>FIELD STREET TEMPORARY OFFICE CONCRETE PADS UCNSB ITB 20-17</p>		
	DWN: D. WAINSCOTT	SCALE: AS SHOWN	SHEET 3 OF 4
	CKD: D. WAINSCOTT	DATE: 3	U.C. PROJECT NO. N/A
APP: D. WAINSCOTT	REF:		
CAD FILE: Field St Concrete Pads		ISSUED:	

Z:\Projects\Active\UC Construction Projects\Facilities\Generation\Field Street\Concrete Pads\Field St Concrete Pads.dwg; Aug 23, 2017 - 11:52am

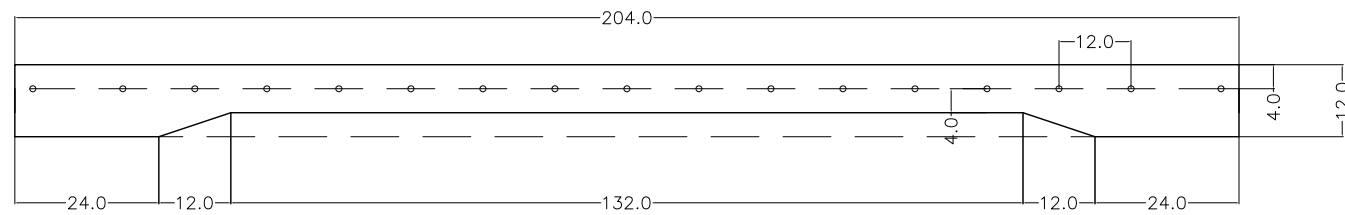


4000 PSI CONCRETE AT 28 DAYS.
DIM AS SHOWN.
NO 4 REBAR, 12" O.C. EACH WAY.

SECTION B-B

SECTION B-B, MAIN WORK PAD

SCALE: 3/8" = 1'-0"
SHEET SIZE: 11"x17"

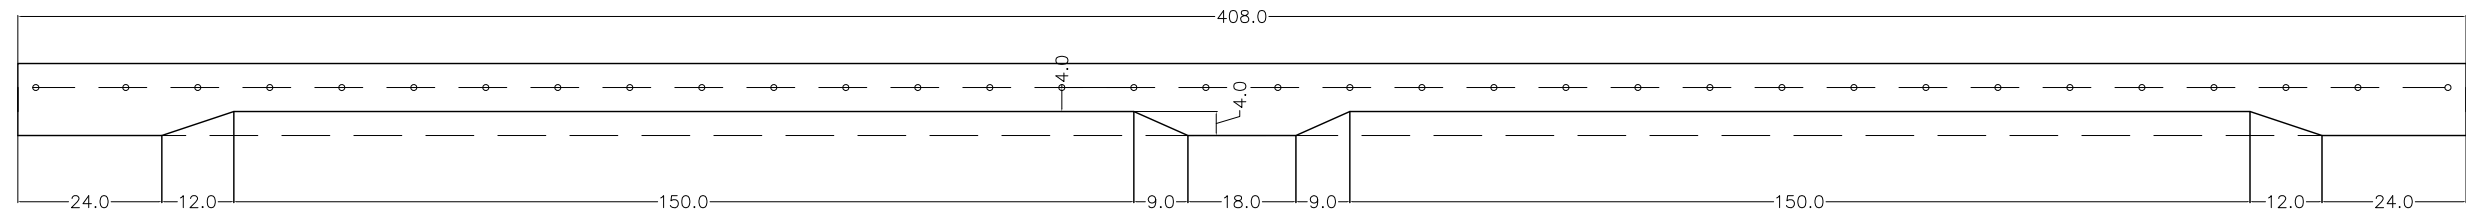


4000 PSI CONCRETE AT 28 DAYS.
DIM AS SHOWN.
NO 4 REBAR, 12" O.C. EACH WAY.

SECTION C-C

SECTION C-C, MAIN WORK PAD


SCALE: 3/8" = 1'-0"
SHEET SIZE: 11"x17"

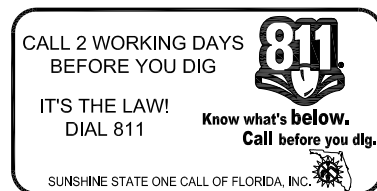

DEREK M. WAINSCOTT

DATE

ENGINEERING INFORMATION
ENGINEER OF RECORD: DEREK M. WAINSCOTT
LICENSE NUMBER: 58205
NAME AND ADDRESS OF BUSINESS:
UTILITIES COMMISSION, CITY OF NEW SMYRNA BEACH
200 CANAL STREET
NEW SMYRNA BEACH, FLORIDA 32168
CERTIFICATE OF AUTHORIZATION NUMBER: N/A

REV. DATE: BY:	 UTILITIES COMMISSION CITY OF NEW SMYRNA BEACH, FLORIDA		
	FIELD STREET TEMPORARY OFFICE CONCRETE PADS UCNSB 20-17		
	DWN: D. WAINSCOTT	SCALE: AS SHOWN	SHEET 4 OF 4
	CKD: D. WAINSCOTT	DATE: 08-10-17	U.C. PROJECT NO.
APP: D. WAINSCOTT	REF:		
CAD FILE: Field St Concrete Pads		ISSUED:	