






Z:\Projects\Active\UC Construction\Projects\Facilities\GWTP\Lagoon Restoration - Lime Sludge Disposal\Lagoon Restoration Phase III\Drawings\GWTP\Lagoon - Lime Ph 3(SE).dwg; Mar 09, 2018 1:26pm

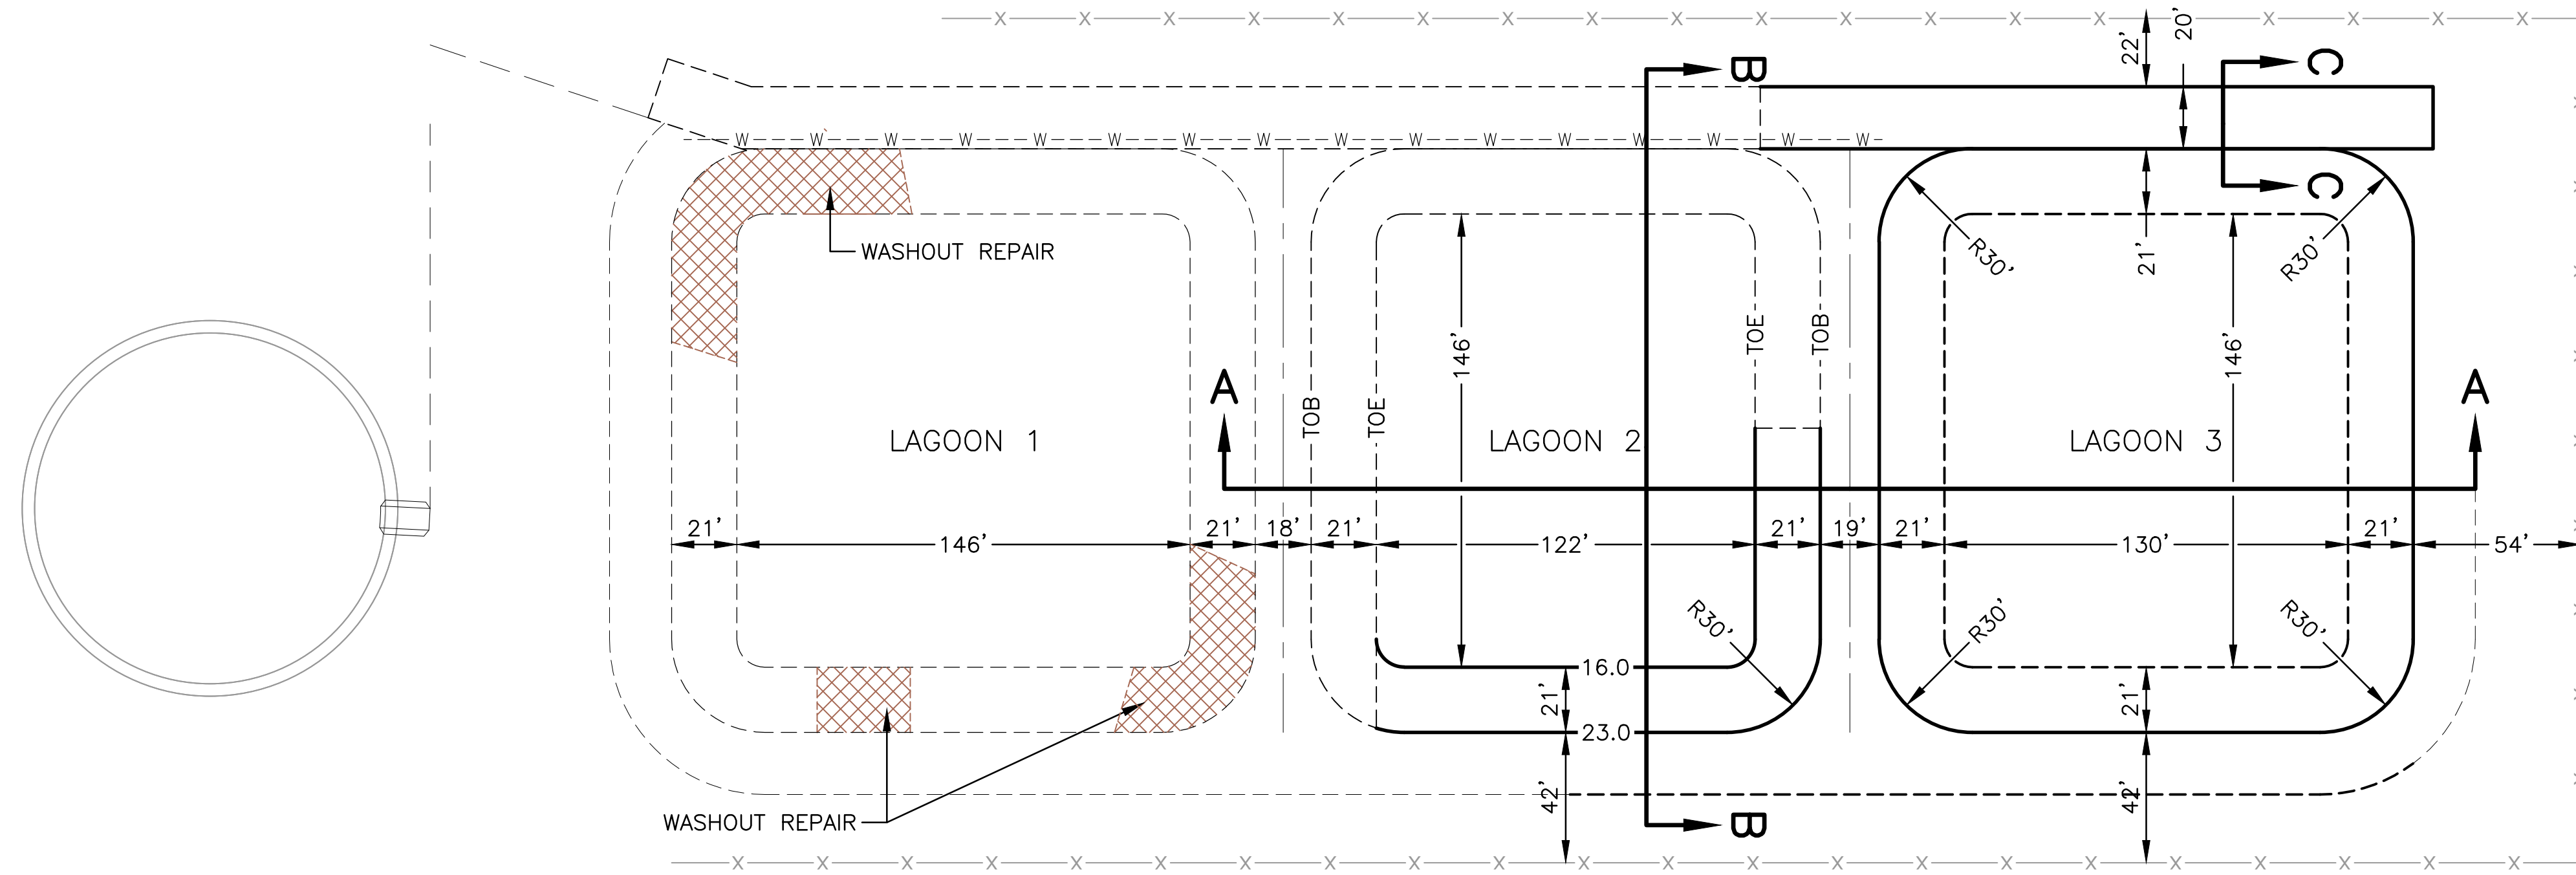


**SLUDGE LAGOONS DIMENSIONS AND KEY MAP**  
ANSI D SIZE SCALE: 1"=40'

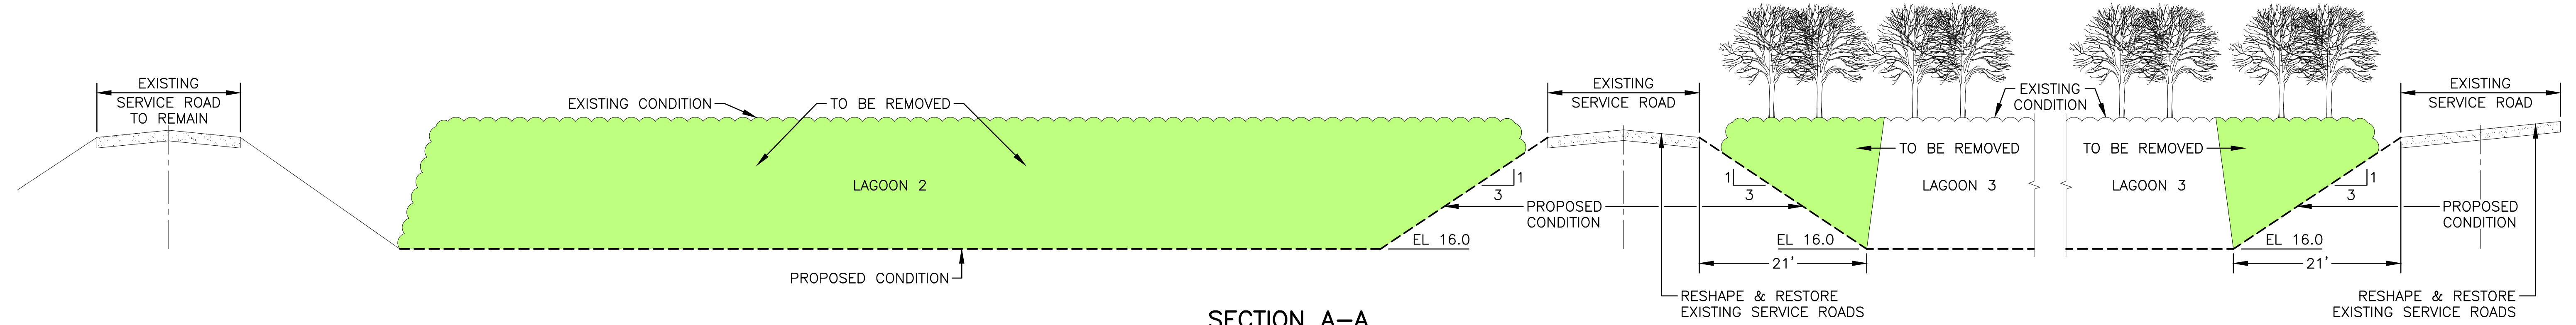

**SECTION A-A**  
NTS

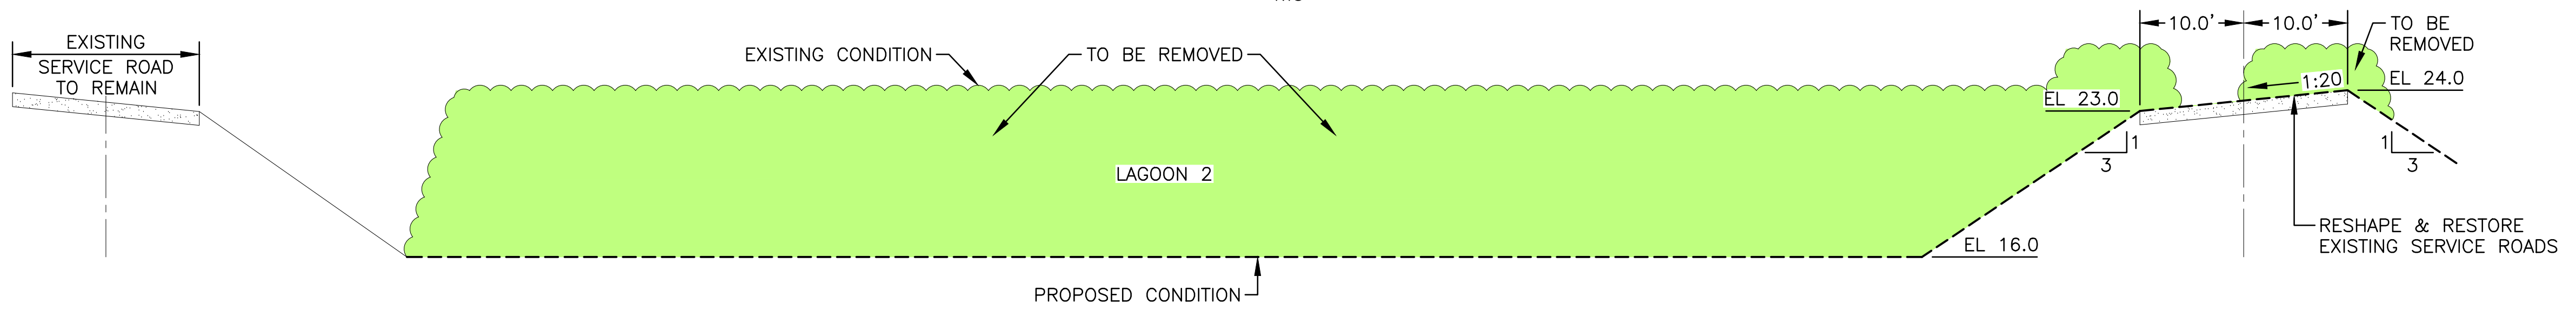

**SECTION B-B**  
NTS

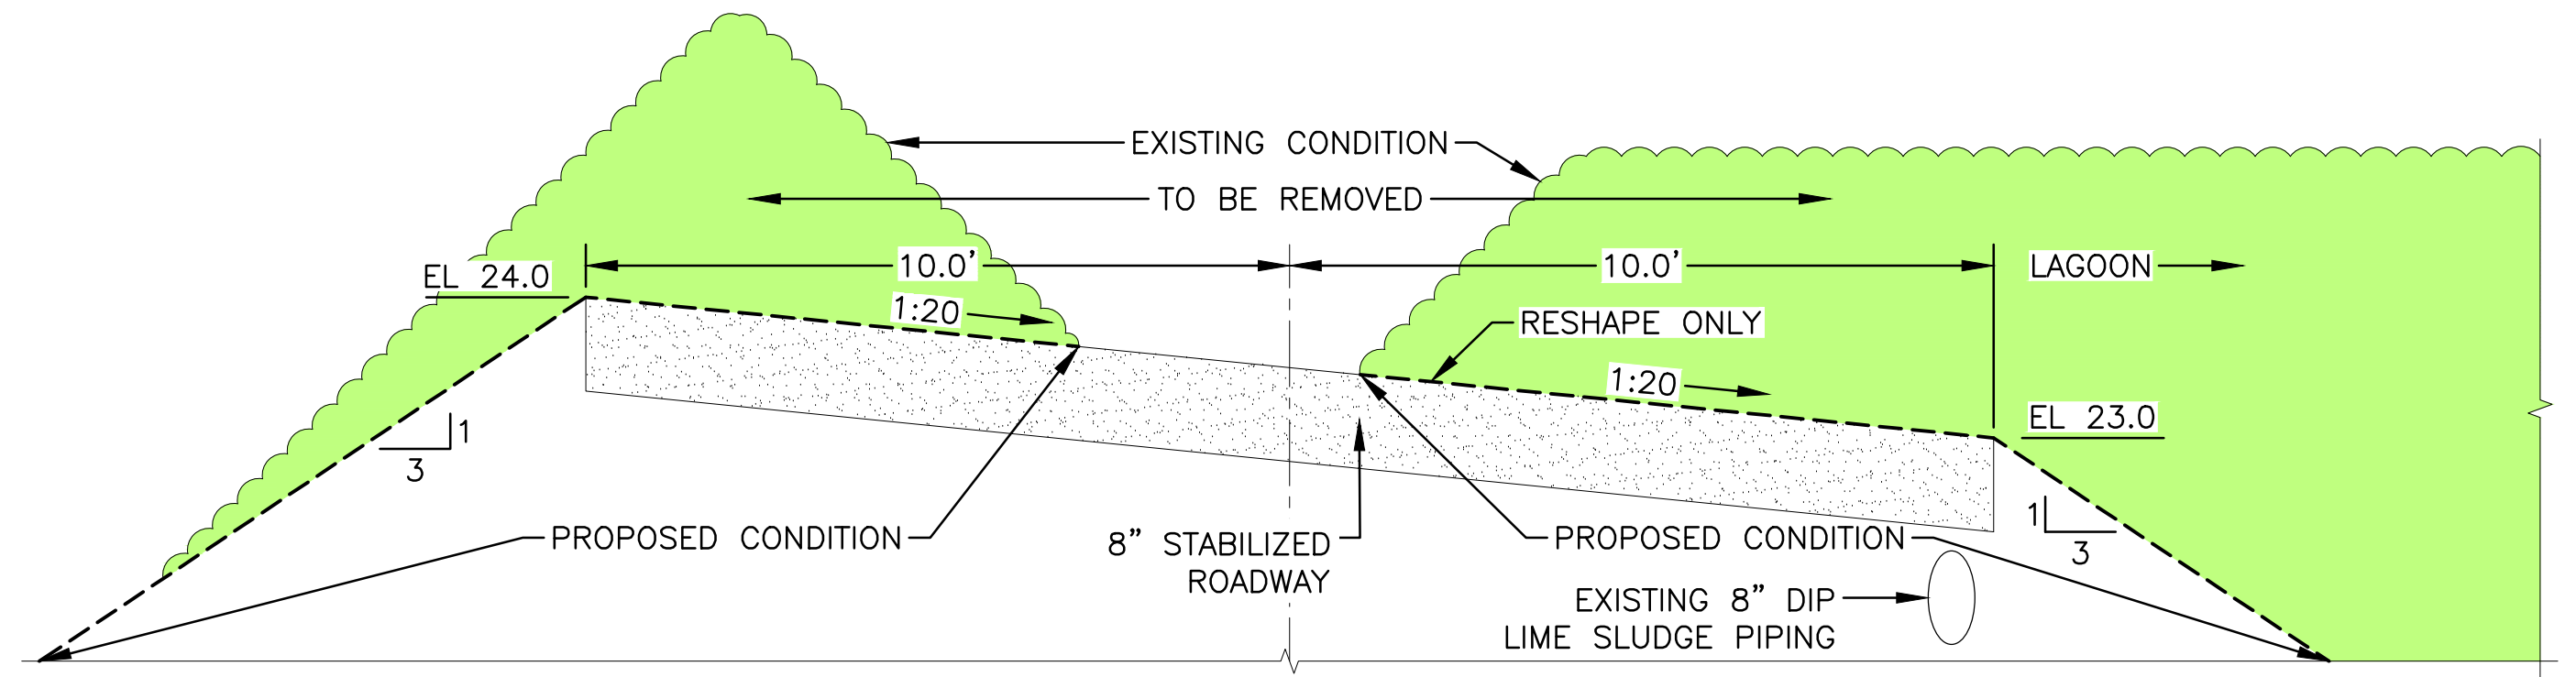

**SECTION C-C**  
NTS

CALL 2 WORKING DAYS BEFORE YOU DIG


**811**

IT'S THE LAW! DIAL 811

Know what's below. Call before you dig.

SUNSHINE STATE ONE CALL OF FLORIDA, INC.

**EXHIBIT**

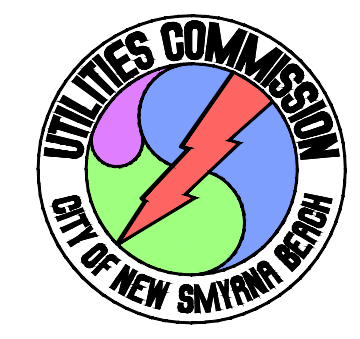 <p><b>UTILITIES COMMISSION</b> <b>CITY OF</b> <b>NEW SMYRNA BEACH, FLORIDA</b></p>		
<p><b>GLENCIE WATER TREATMENT PLANT</b> <b>LAGOON RESTORATION &amp; LIME SLUDGE DISPOSAL, PHASE 3, DETAILS</b></p>		
REV.	DATE:	BY:
DWN: A. WISHART	SCALE: AS SHOWN	SHEET 2 OF 2
CKD: D. WAINSCOTT	DATE: 03/09/2018	
APP: D. WAINSCOTT	REF:	
CAD FILE: GWTP Lagoon	ISSUED:	